


**Pool House Floor Plan**  
SCALE: 1/4" = 1'-0"



**Proposed Front Elevation**  
SCALE: 1/4" = 1'-0"

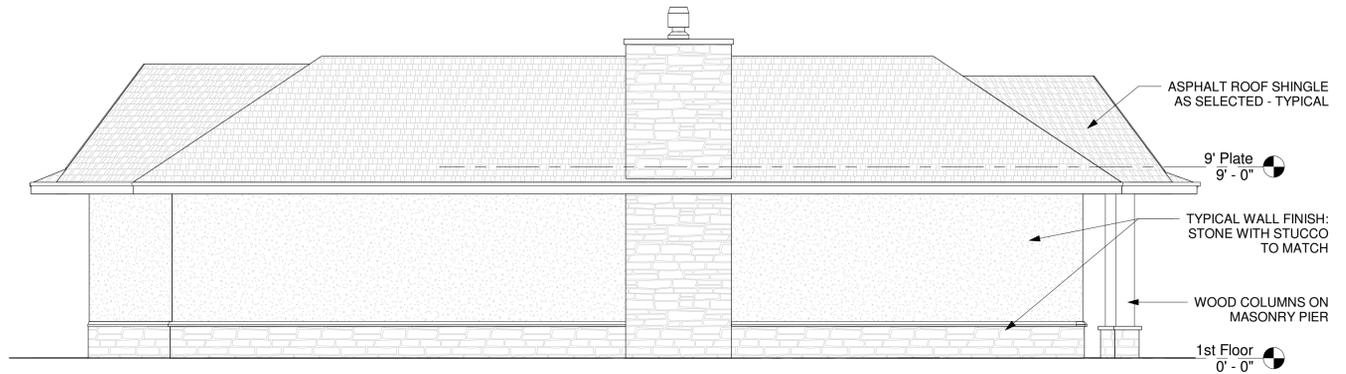

**Proposed Rear Elevation**  
SCALE: 1/4" = 1'-0"



**3D View From Rear of Property**  
SCALE:



**3D View From House**  
SCALE:

SEAL:

**ROBERT ALGARIN**  
**ARCHITECT**

225 LENOX AVENUE  
WESTFIELD, NJ 07090  
PHONE: 908 232 2225  
FAX: 908 753 0235  
www.robertalgarinarchitect.com

N.J. LIC. NO. 09949

REVISION

DATE NO.

Proposed Poolhouse for:

**Josephs Residence**

1032 Rahway Avenue  
Westfield, NJ

Block - 4603

Lot - 5

Plans & Elevations

DATE: 02-17-20

DRAWN BY: JBS/RA

**A-1**