



EXIST ATTIC FLOOR PLAN

SCALE 1/4" = 1'0"

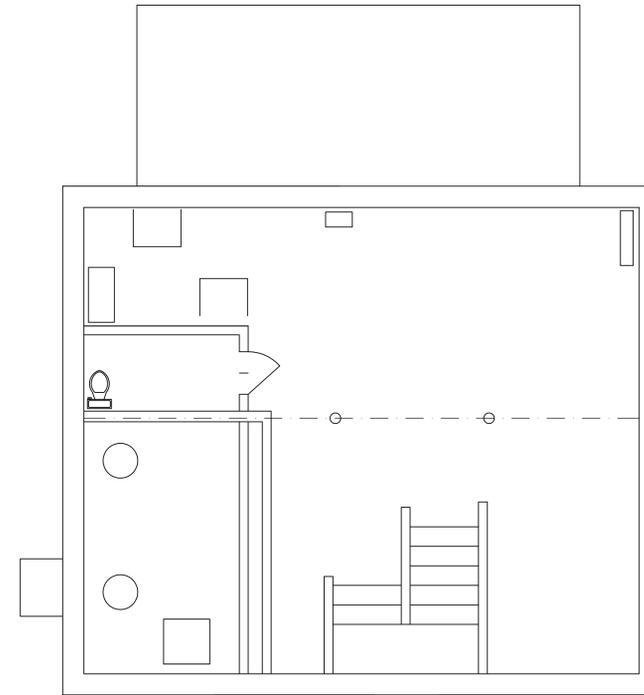


EXIST CELLAR FLOOR PLAN

SCALE 1/4" = 1'0"

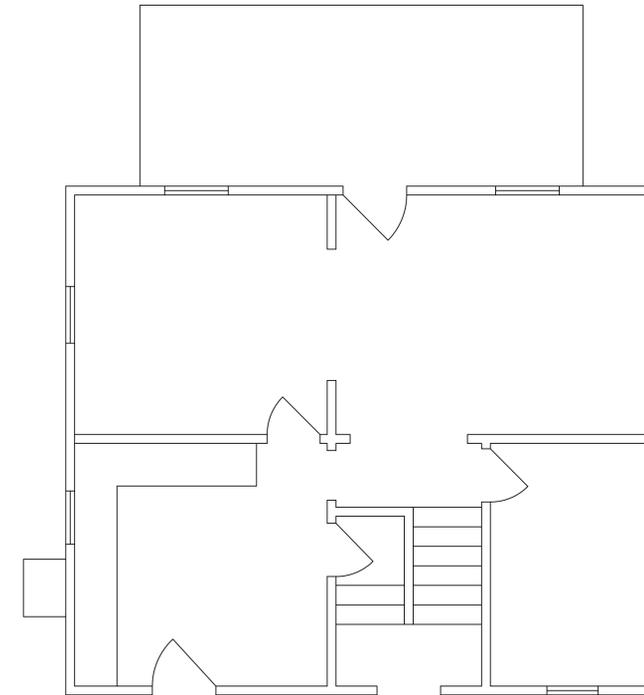


EXIST FIRST FLOOR PLAN

SCALE 1/4" = 1'0"

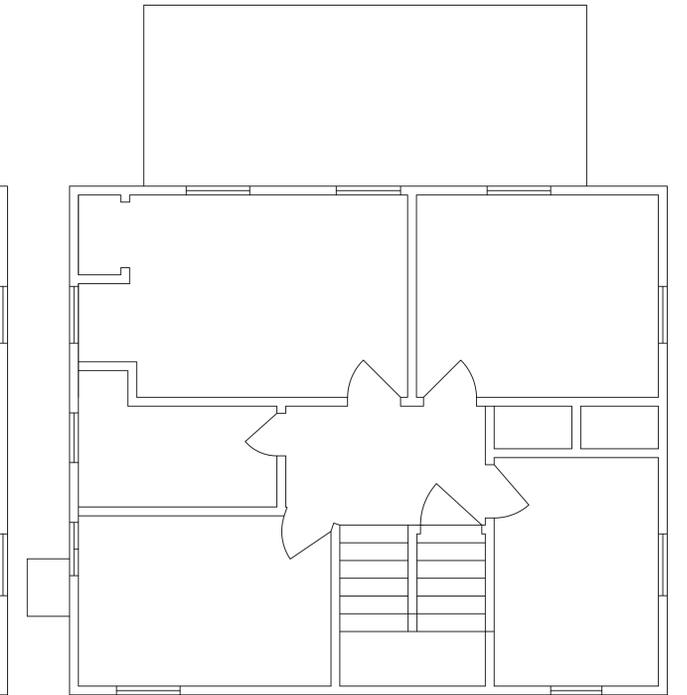

EXIST SECOND FLOOR PLAN

SCALE 1/4" = 1'0"

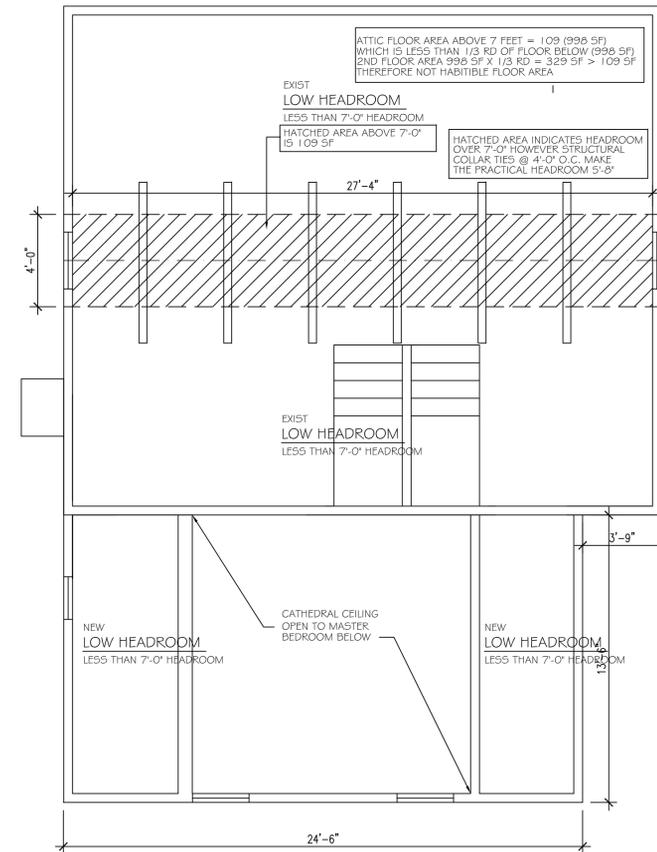

PROPOSED ATTIC FLOOR PLAN

SCALE 1/4" = 1'0"

DATE	DESCRIPTION	BY	REV

STRUCTURAL ENGINEER

MECHANICAL ENGINEER

EXISTING PLANS AND ATTIC PLAN

SIEIRA RESIDENCE
108 FLORENCE AVE

Richard J. Pierce, Architect

9 Stratford Terrace, Cranford, New Jersey 07016 (908) 338 5037

DRAWING NO. of

A-3

PROJECT NO.

3-30-2020

SCALE

AS NOTED

9-738