


JAMES D. JOSEPHS N.J.P.E.17727
TOWN ENGINEER

SCALE 1"=100'

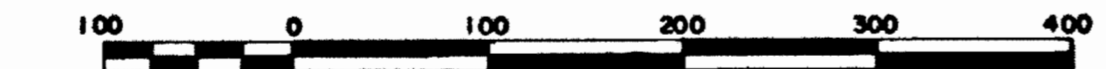

1	2	3	4
5	6	7	8
9	10	11	12
13	14	15	16
17	18	19	20
21	22	23	24
25	26	27	28
29	30	31	32
33	34	35	36
37	38	39	

SHEET INDEX

NO.	DATE	REVISION
2	2007	HILLSIDE AVENUE STORM SEWER
1	1991	BRADFORD AVENUE STORM SEWER

[Signature]
RICHARD O. LUSTER P.E.&L.S. 9864

LUSTER AND GUARIELLO ASSOC. INC.
CONSULTING CIVIL ENGINEERS
AND
LAND SURVEYORS
2273 SOUTH AVE. SCOTCH PLAINS, N.J. 07076

WESTFIELD DRAINAGE STUDY
TOWN OF WESTFIELD
UNION COUNTY, NEW JERSEY

PROJ. NO. 7708
12
SHEET NO.