


RIGHT SIDE ELEVATION (SOUTH)
SCALE: 3/16" = 1'-0"

TOTAL WALL TO GLASS PERCENTAGE
1,198 SF TOTAL WALL
WINDOW SF INCLUDING FRAME
15.33 x 8 WINDOWS = 122.64 SF
122.64 SF / 1,198 SF = 10.23 %
MAXIMUM ALLOWED 15%

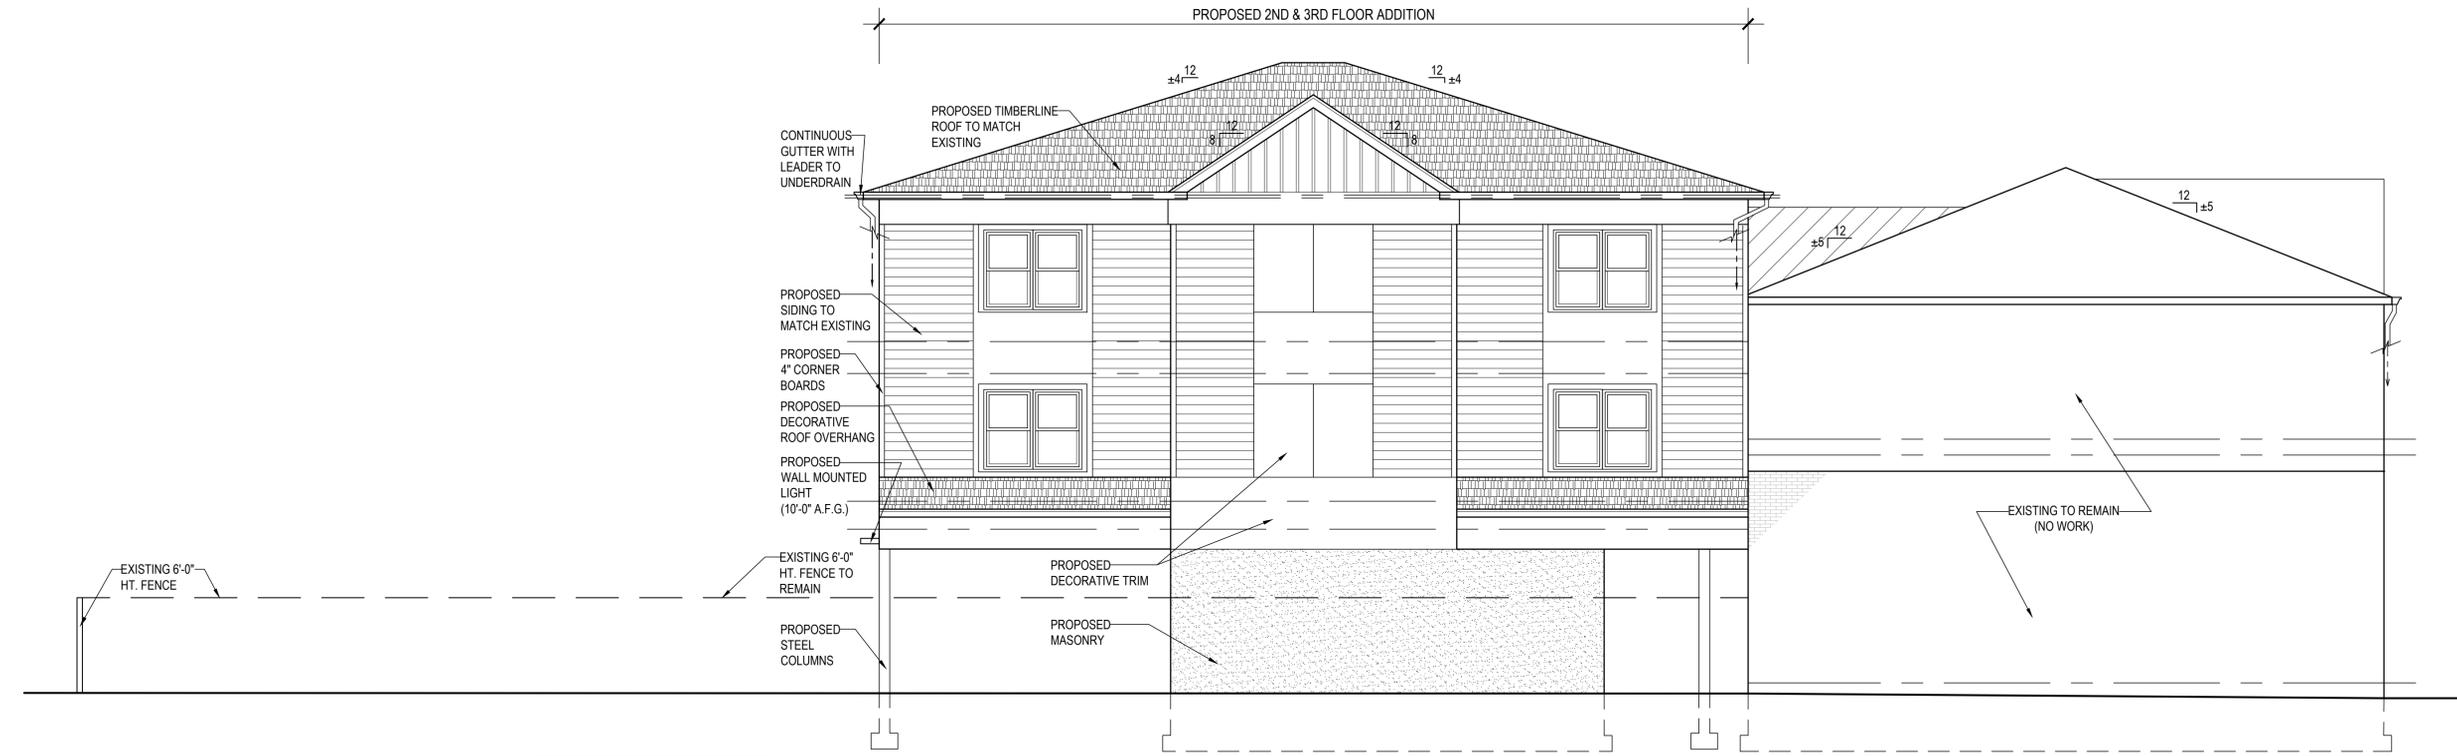

LEFT ELEVATION (NORTH)
SCALE: 3/16" = 1'-0"

TOTAL WALL TO GLASS PERCENTAGE
1,198 SF TOTAL WALL
WINDOW SF INCLUDING FRAME
15.33 x 8 WINDOWS = 122.64 SF
122.64 SF / 1,198 SF = 10.23 %
MAXIMUM ALLOWED 15%

NO.	REVISIONS	DATE

THOMAS N. DiGIORGIO - ARCHITECTURE -
414 CENTRAL AVENUE • WESTFIELD, NEW JERSEY 07090
(908) 232-8802 • FAX (908) 232-5229
N.J. LIC NO. AI-11698

LEFT & RIGHT SIDE ELEVATIONS
PROPOSED FOUR APARTMENT ADDITION
414 CENTRAL AVE.
WESTFIELD, NEW JERSEY
BLOCK 3, LOT 3006

DATE:
04-01-2020
DWG. No. 5 of 5
P-5