



SHEET No. 50

SHEET No.

SHEET No. 56

SHEET No. 51


SHEET No.

SHEET No.

SHEET No. 52

SHEET No.

SHEET No. 54

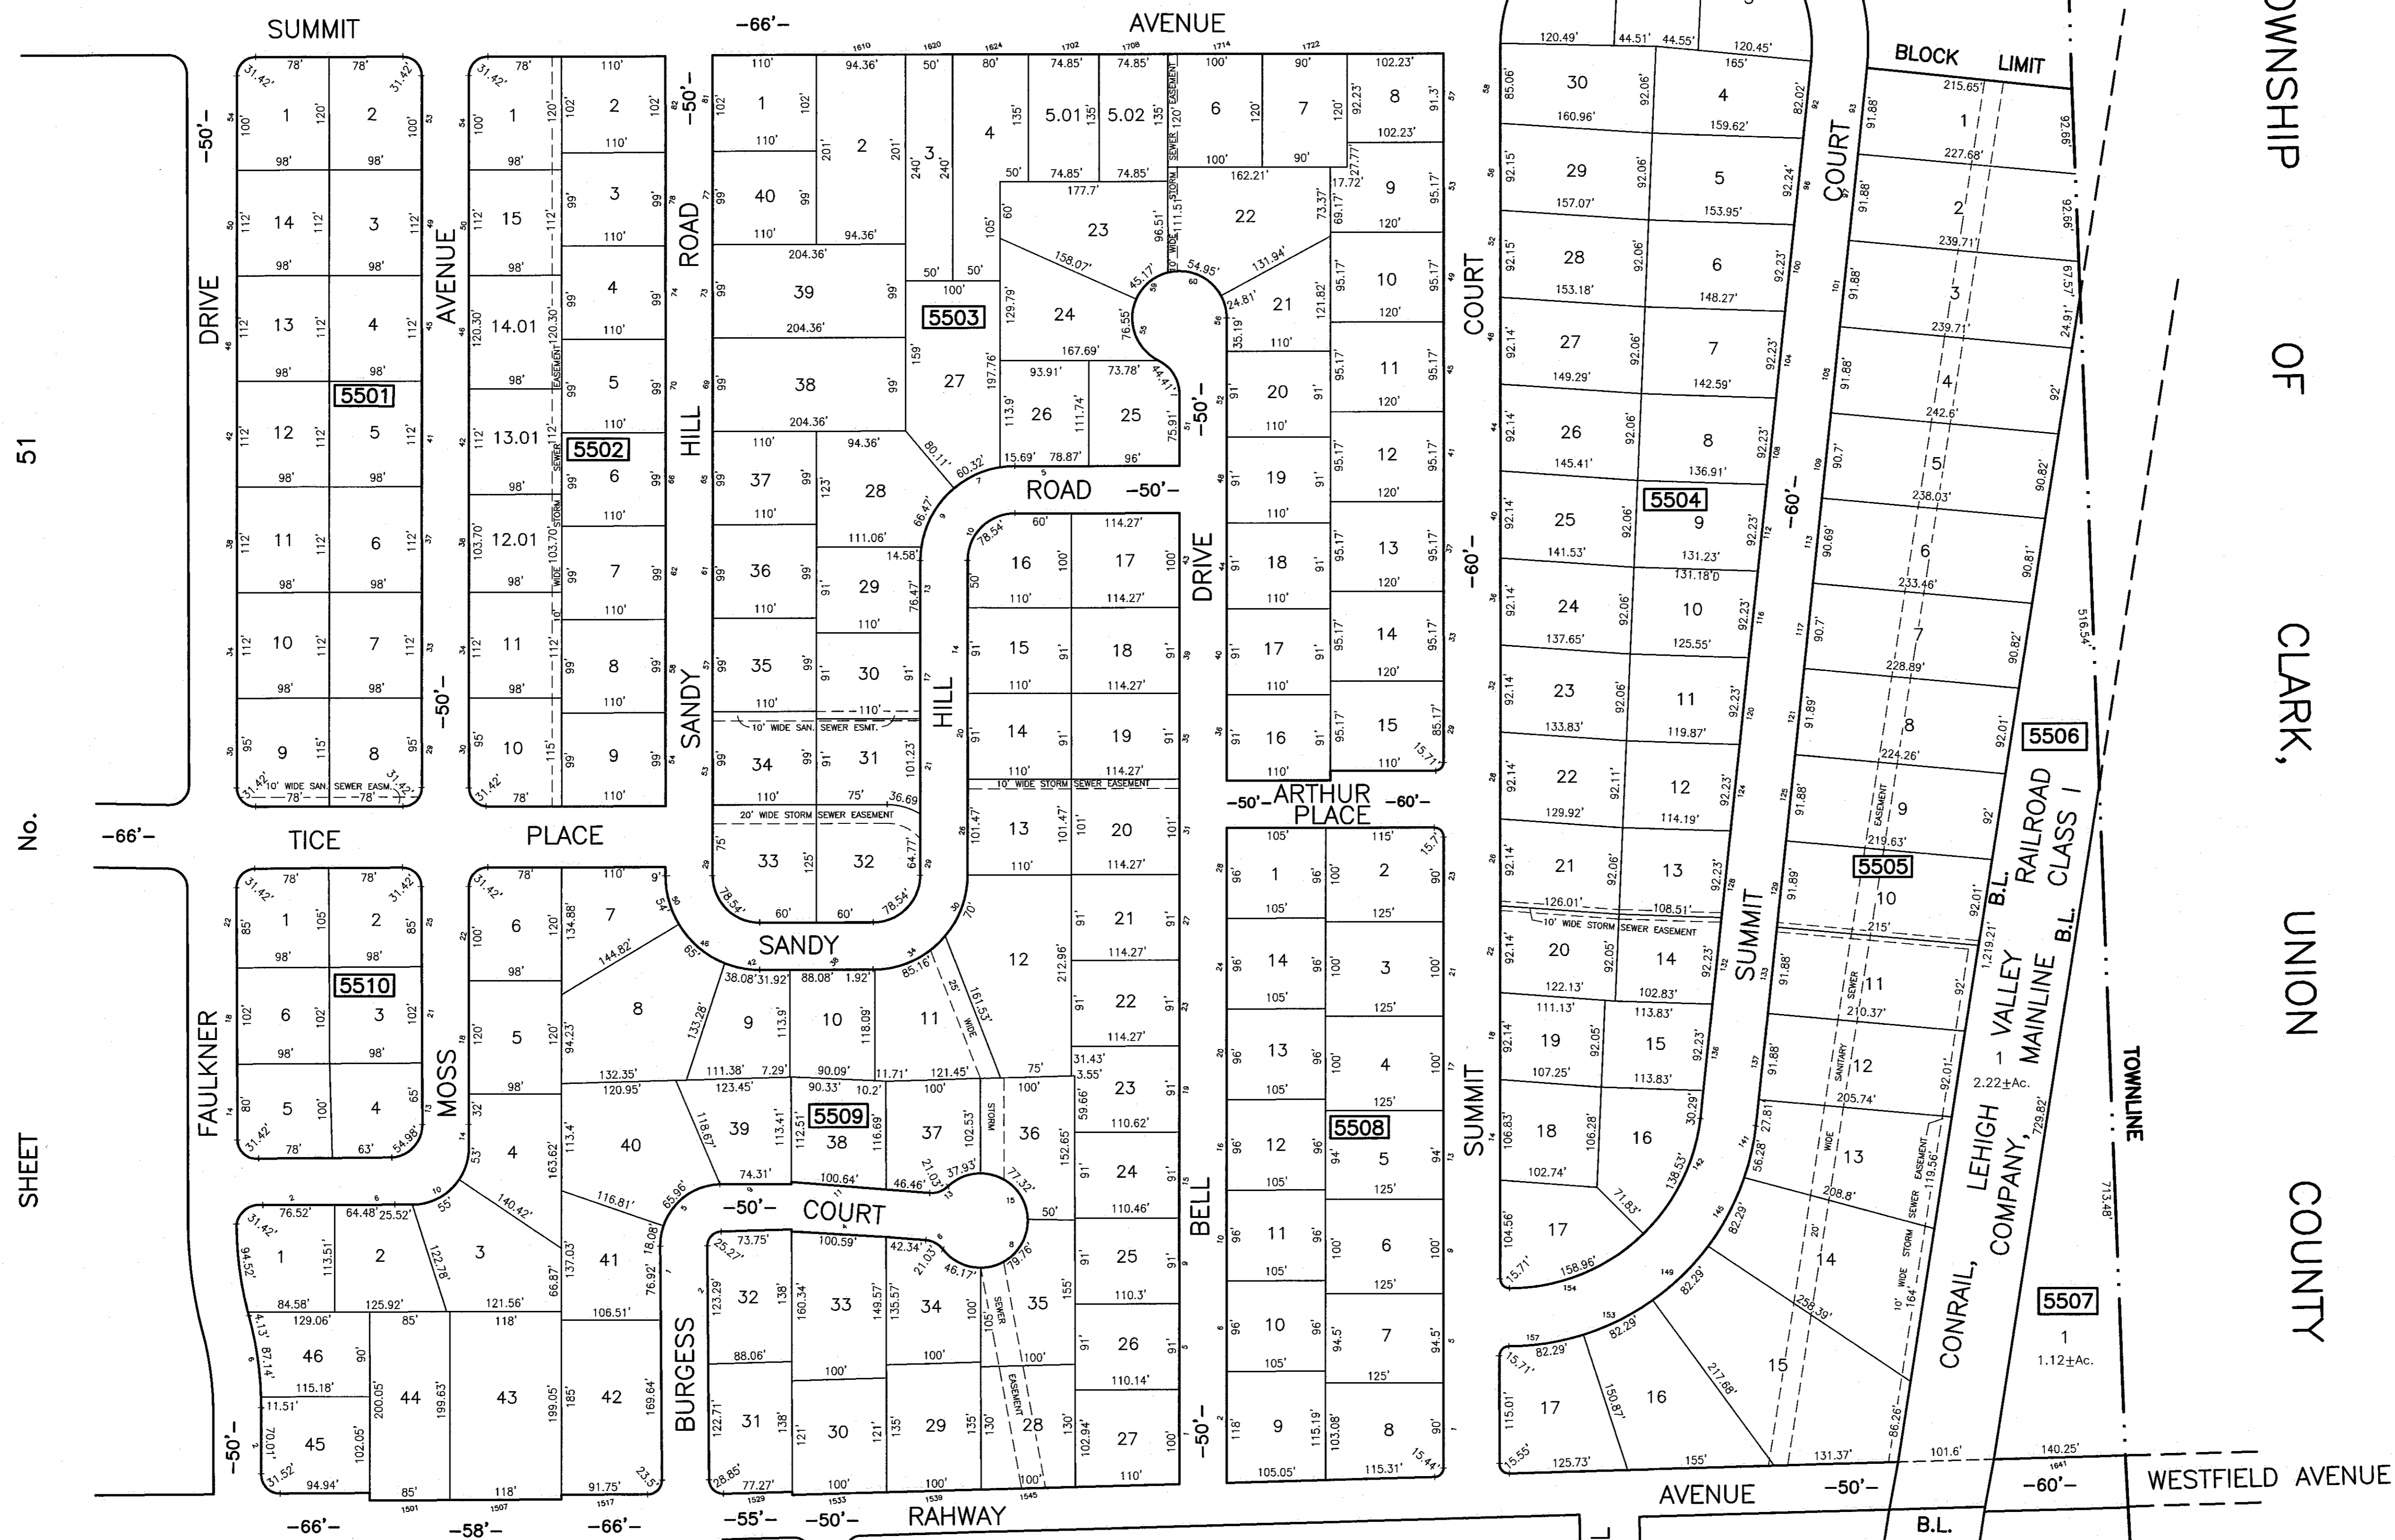

TOWNSHIP OF CLARK, UNION COUNTY

THIS SHEET HAS BEEN REDRAWN USING COMPUTER AIDED DRAFTING/ DESIGN (CAD/D) BASED ON THE MAP PREPARED BY WILLIAM N. FRIZTINGER, P.L.S. AND APPROVED, OCTOBER 7, 1991. THE AREAS, BOUNDARIES AND DIMENSIONS SHOWN ON THIS SHEET ARE DERIVED FROM RECORDED PLANS, MAPS, DEEDS, WILLS AND AERIAL SURVEYS AND ARE TO BE USED SOLELY BY THE APPROPRIATE AGENCIES FOR ASSESSMENT PURPOSES ONLY.

TAX MAP TOWN OF WESTFIELD UNION COUNTY NEW JERSEY SCALE: 1" = 100' SEPTEMBER 10, 2012 PAULO D. HORTA, P.L.S. TOWN SURVEYOR PUBLIC WORKS CENTER, 959 NORTH AVE., WEST WESTFIELD, NEW JERSEY, 07090

THIS SHEET WAS FORMALLY CERTIFIED ON 9/15/12, ASSIGNED SERIAL # 1003, SIGNED BY JUDY MILLER, CTA AND SUE DAVISON, CTA

TAX MAP REVISIONS: YEAR, BLOCK, LOT 2012 : BLK. 5502, LOTS 12.01, 13.01, 14.01 2003 : BLK. 5503, LOTS 5.01 & 5.02